


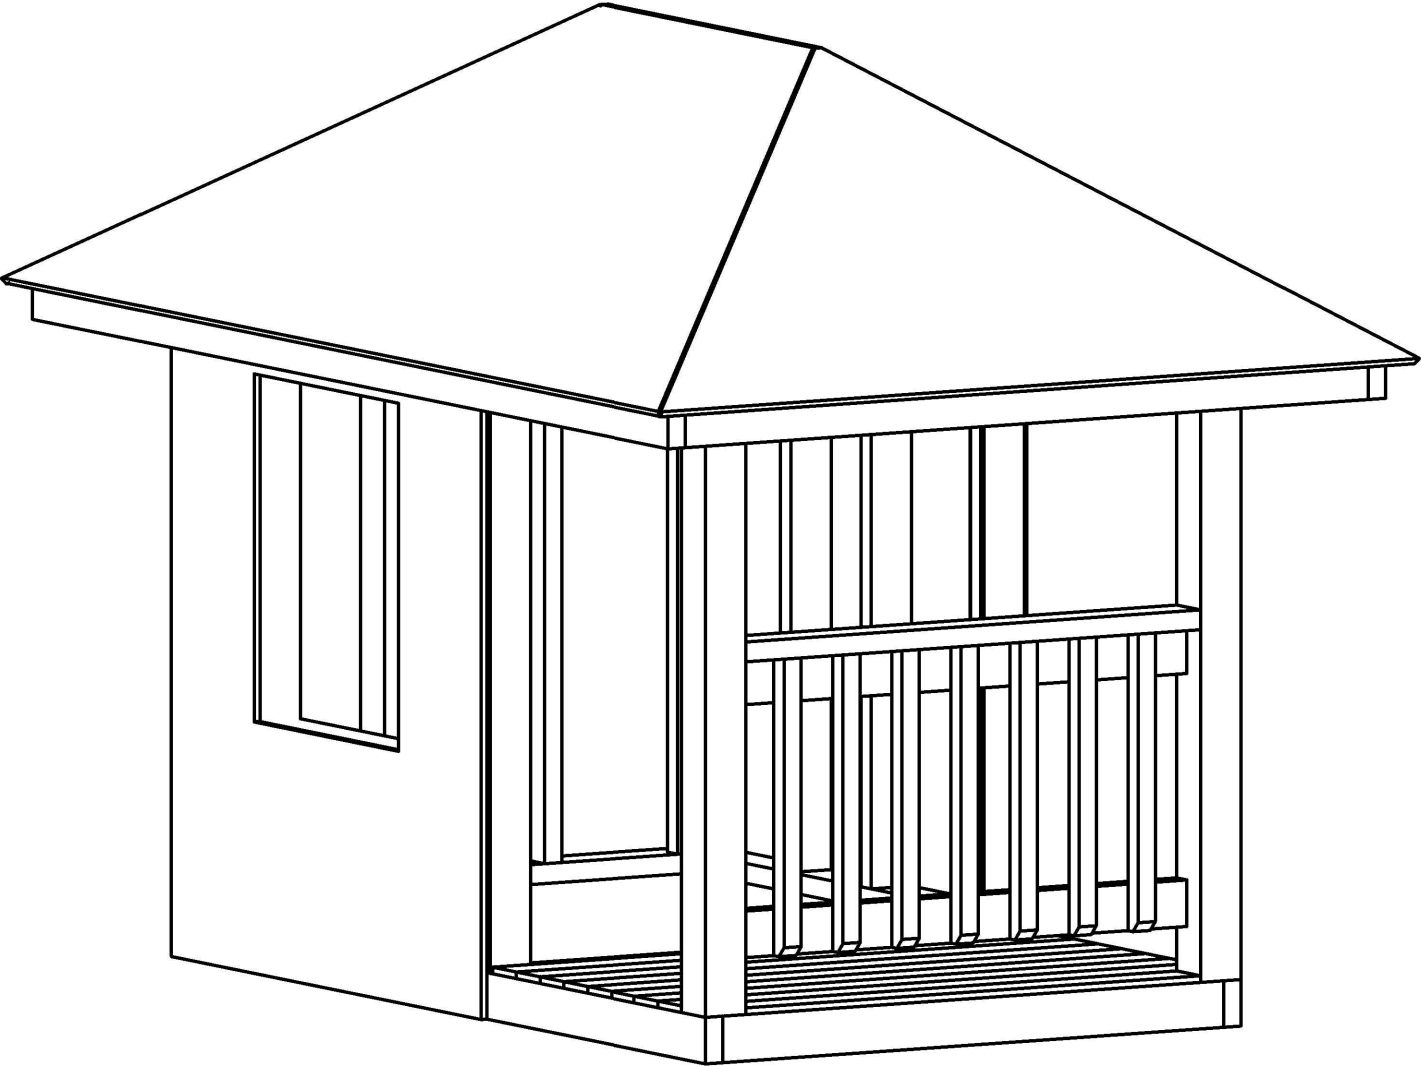

General Notes
FOR EDUCATIONAL
PURPOSES ONLY

CONTENTS

- A1 - ISOMETRIC
- A2 - PLANS
- A3 - PLANS
- A4 - ELEVATIONS
- A5 - ELEVATIONS
- A6 - SECTIONS
- A7 - DETAILS
- A8 - DETAILS
- A9 - DETAILS

	Revised: T. Haag	Apr.12/21
1	UPDATE	MAR.30
2	UPDATE	JAN.26
No.	Revision/Issue	DATE

SKILLS
CANADA
BC


PROVINCIAL
POST-SECONDARY
CARPENTRY

ISOMETRIC

DRAWN BY:
JACOB OBRIGEWITCH
JACOB MAJAK
Revised: T. Haag Feb 17/23
DATE:
3/30/2019
SCALE:
NOT TO SCALE

SHEET #

A1

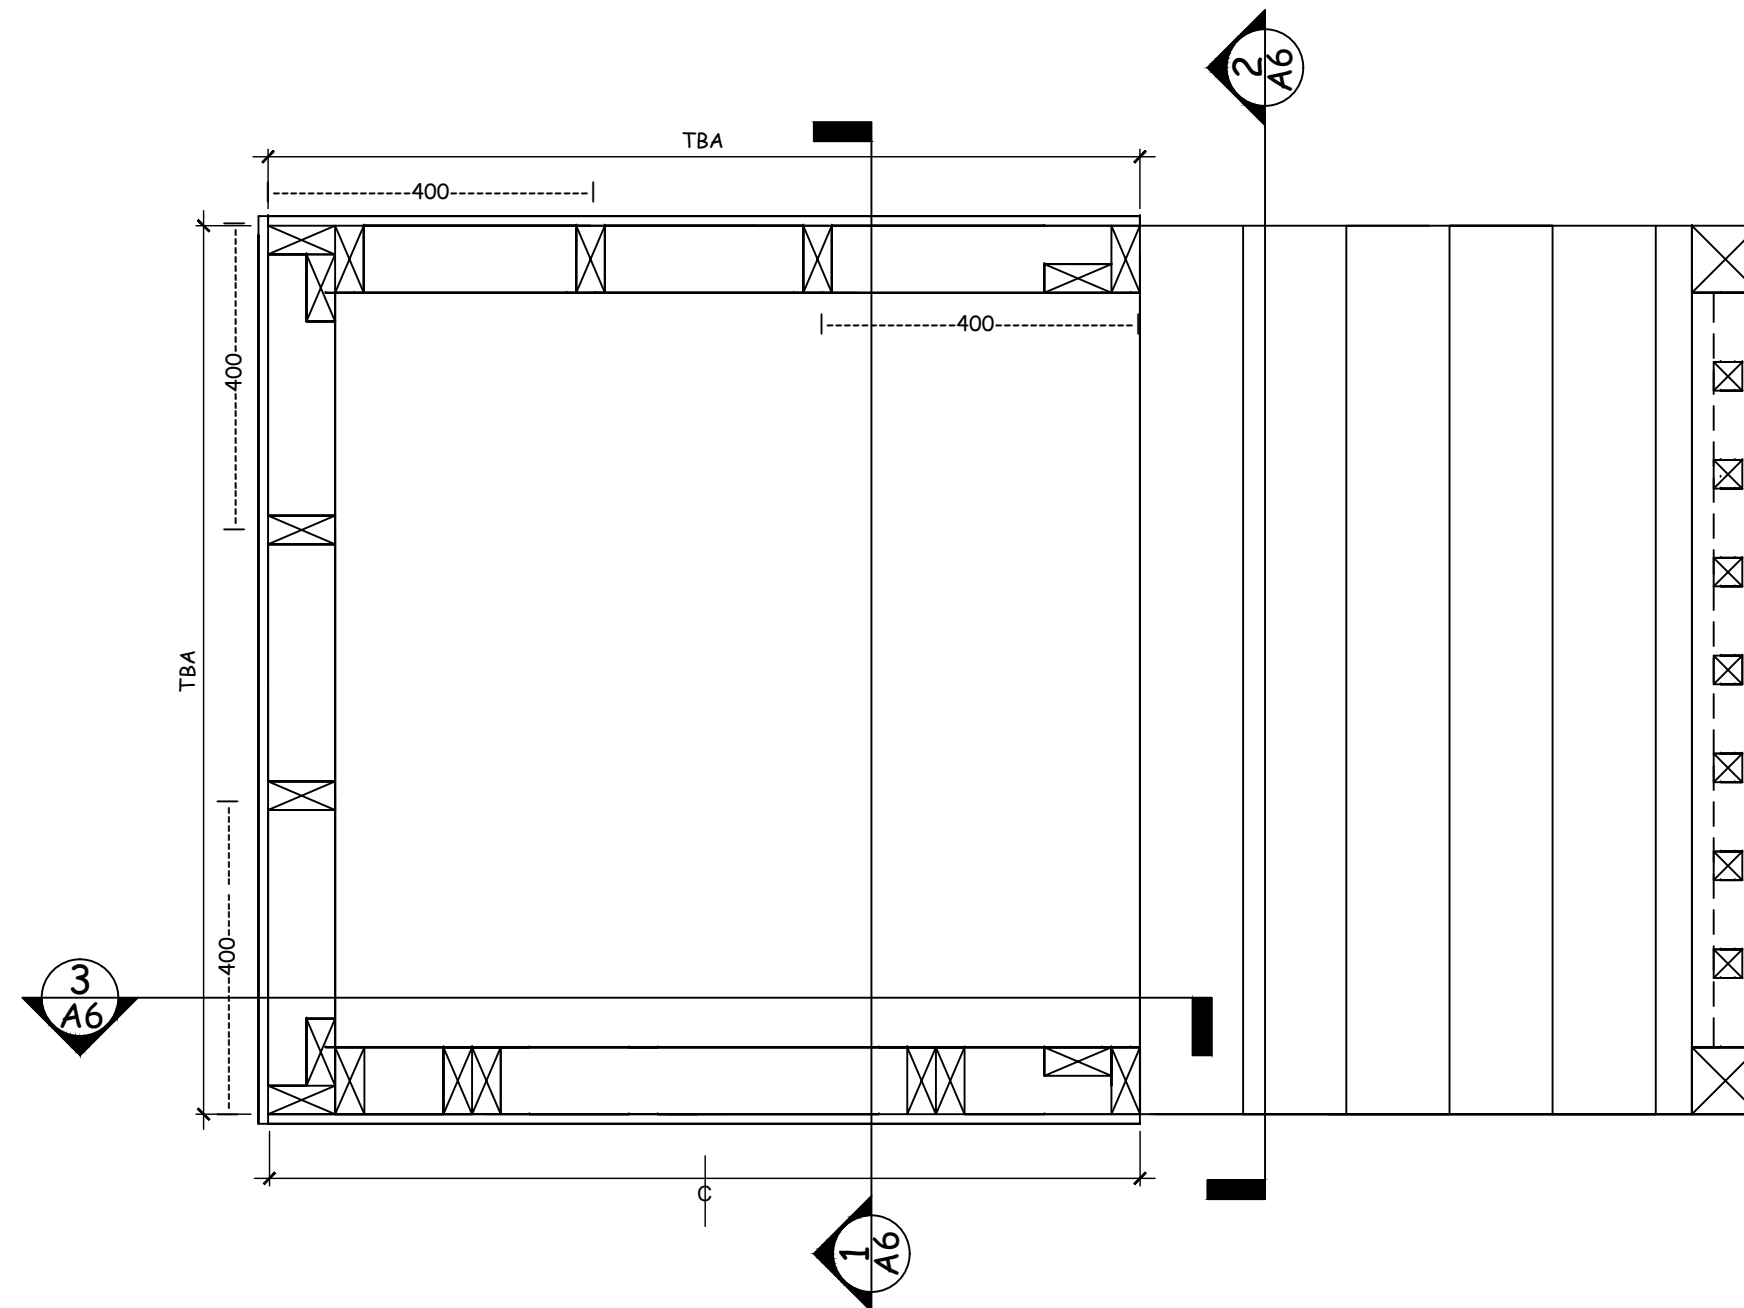

1 FLOOR PLAN

General Notes
FOR EDUCATIONAL
PURPOSES ONLY

- 1)ALL SHEATHING
TO BE VERIFIED ON
SITE.
- 2)ALL DIMENSIONS
TO FRAMING
- 3)CENTER WINDOW
FROM OUTSIDE
WALL


	Revised T Haag	02/17/23
	Revised: T. Haag	Apr.12/21
1	UPDATE	MAR.30
2	UPDATE	JAN.26
No.	Revision/Issue	DATE

SKILLS
CANADA
BC

PROVINCIAL
POST-SECONDARY
CARPENTRY

PLANS


DRAWN BY: JACOB OBRIGEWITCH JACOB MAJAK Revised: T. Haag Feb 17/23	SHEET # A2
DATE: 3/30/2019	
SCALE: NOT TO SCALE	

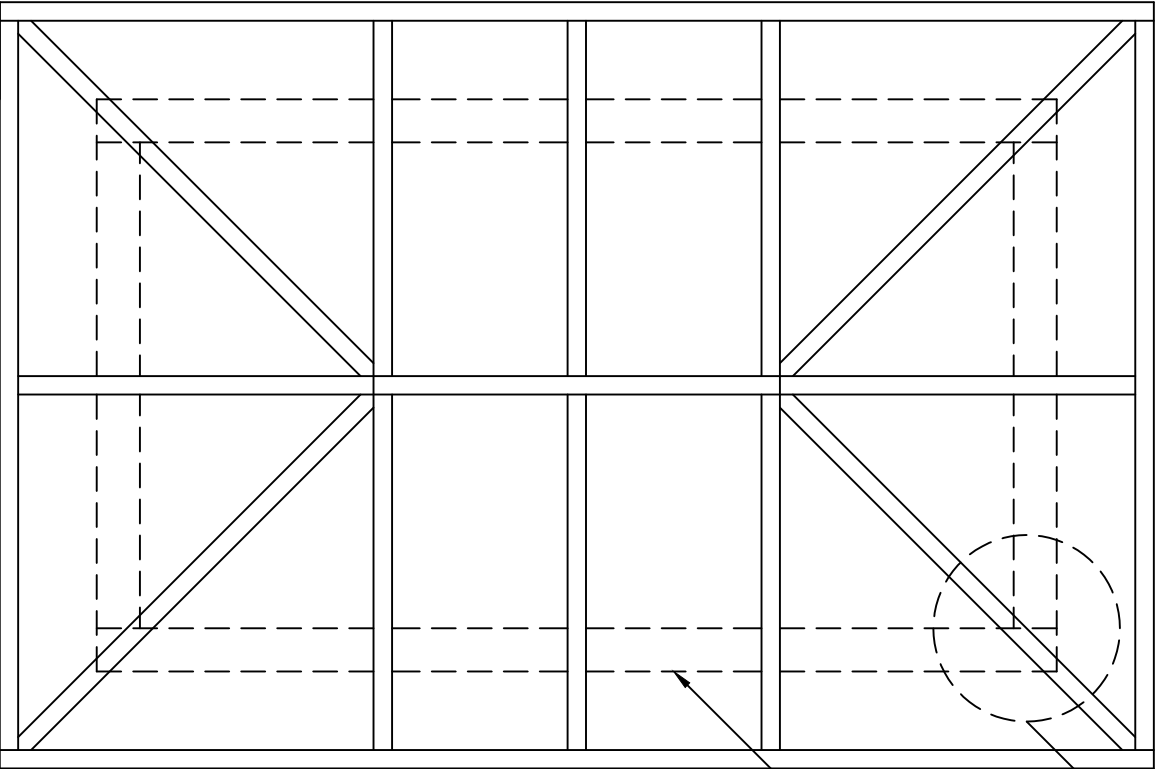

TOP PLATES

4A&B
A6

1 ROOF FRAMING PLAN

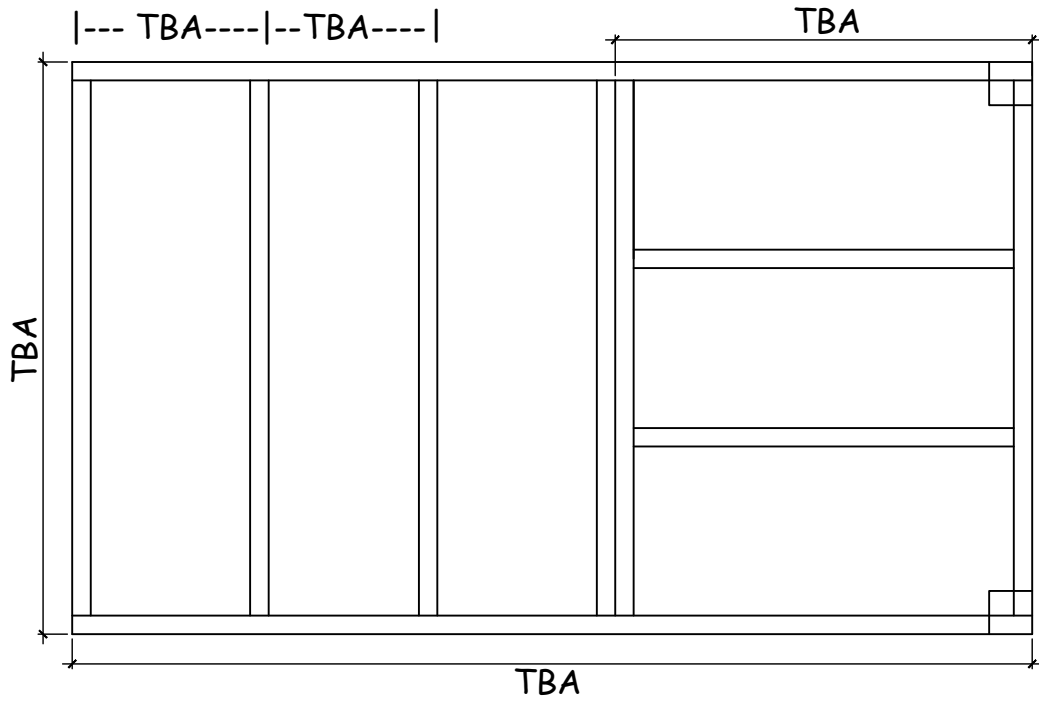

2 FLOOR JOIST/DECK PLAN

General Notes
FOR EDUCATIONAL
PURPOSES ONLY

- 1) 38 X 140 RIDGE
- 2) 38 x 89 COMMON
RAFTERS
- 3) 38 X 140 HIP
RAFTER
- 4) Deck Joists equally
spaced


	Revised T Haag	02/17/23
	Revised: T. Haag	Apr.12/21
1	UPDATE	MAR.30
2	UPDATE	JAN.26
No.	Revision/Issue	DATE

SKILLS
CANADA
BC


PROVINCIAL
POST-SECONDARY
CARPENTRY

PLANS

DRAWN BY: JACOB OBRIGEWITCH JACOB MAJAK Revised: T. Haag Feb 17/23	SHEET # A3
DATE: 3/30/2019	
SCALE: NOT TO SCALE	

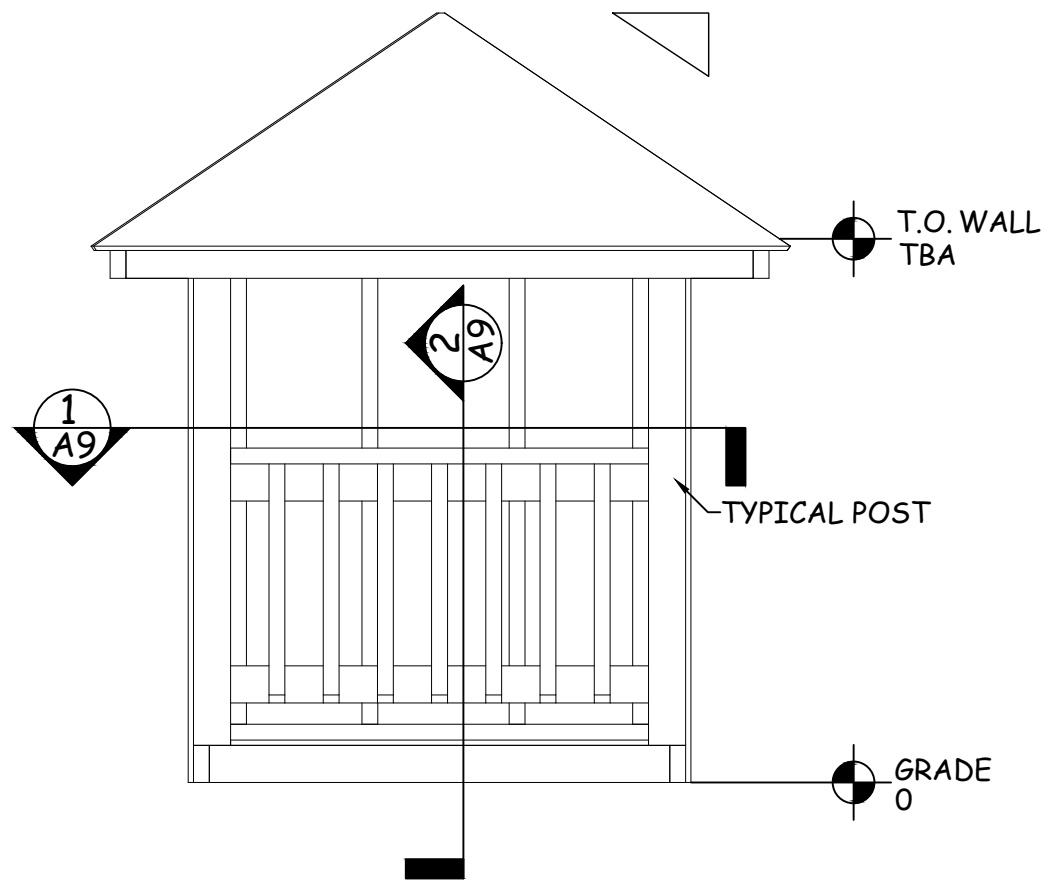

1 FRONT-ELEVATION

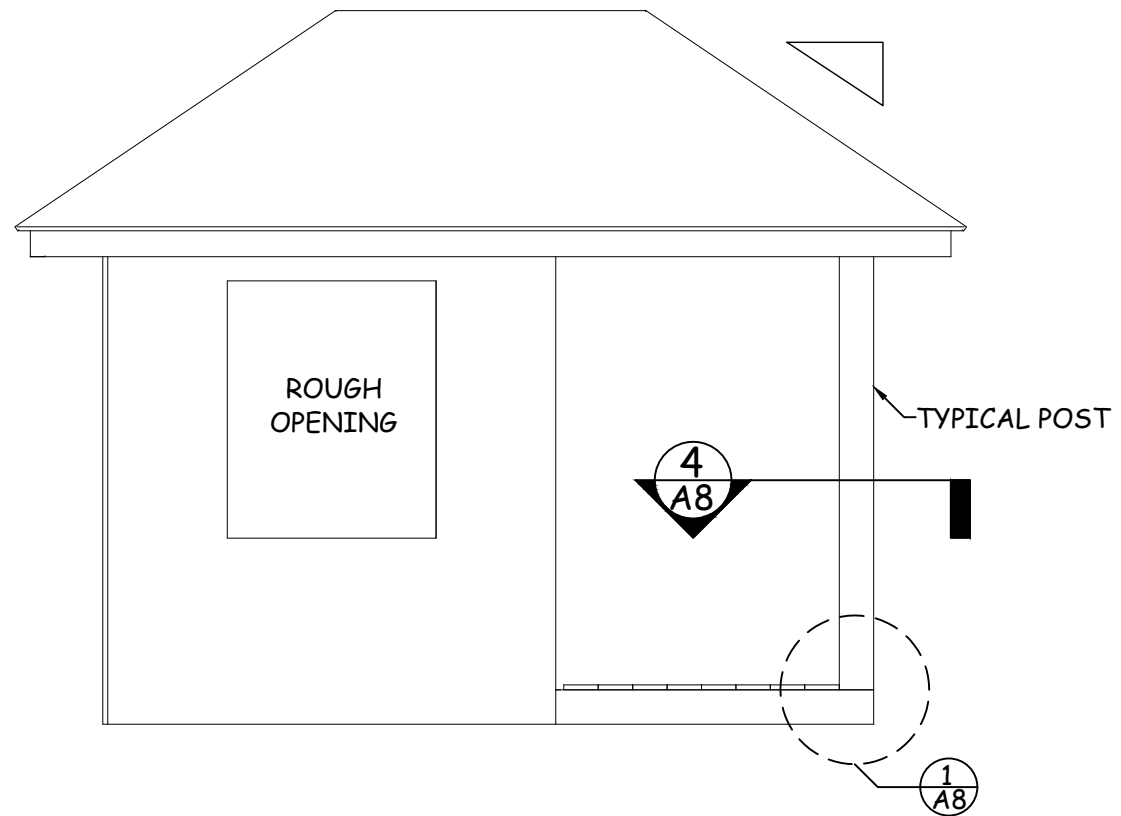

2 LEFT SIDE-ELEVATION

General Notes
FOR EDUCATIONAL
PURPOSES ONLY

NO SHEATHING TO
BE APPLIED TO
ROOF.


	Revised T Haag	02/17/23
	Revised: T. Haag	Apr.12/21
1	UPDATE	MAR.30
2	UPDATE	JAN.26
No.	Revision/Issue	DATE

SKILLS
CANADA
BC


PROVINCIAL
POST-SECONDARY
CARPENTRY

ELEVATIONS

DRAWN BY: JACOB OBRIGEWITCH JACOB MAJAK Revised: T. Haag Feb 17/23	SHEET # A4
DATE: 3/30/2019	
SCALE: NOT TO SCALE	

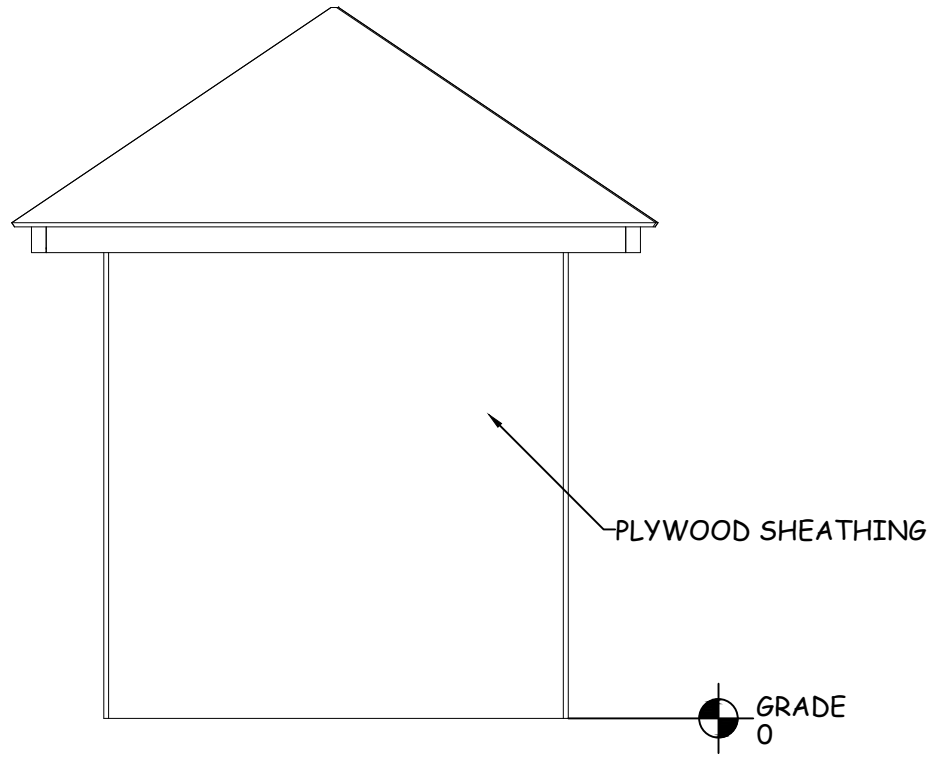

1 REAR-ELEVATION

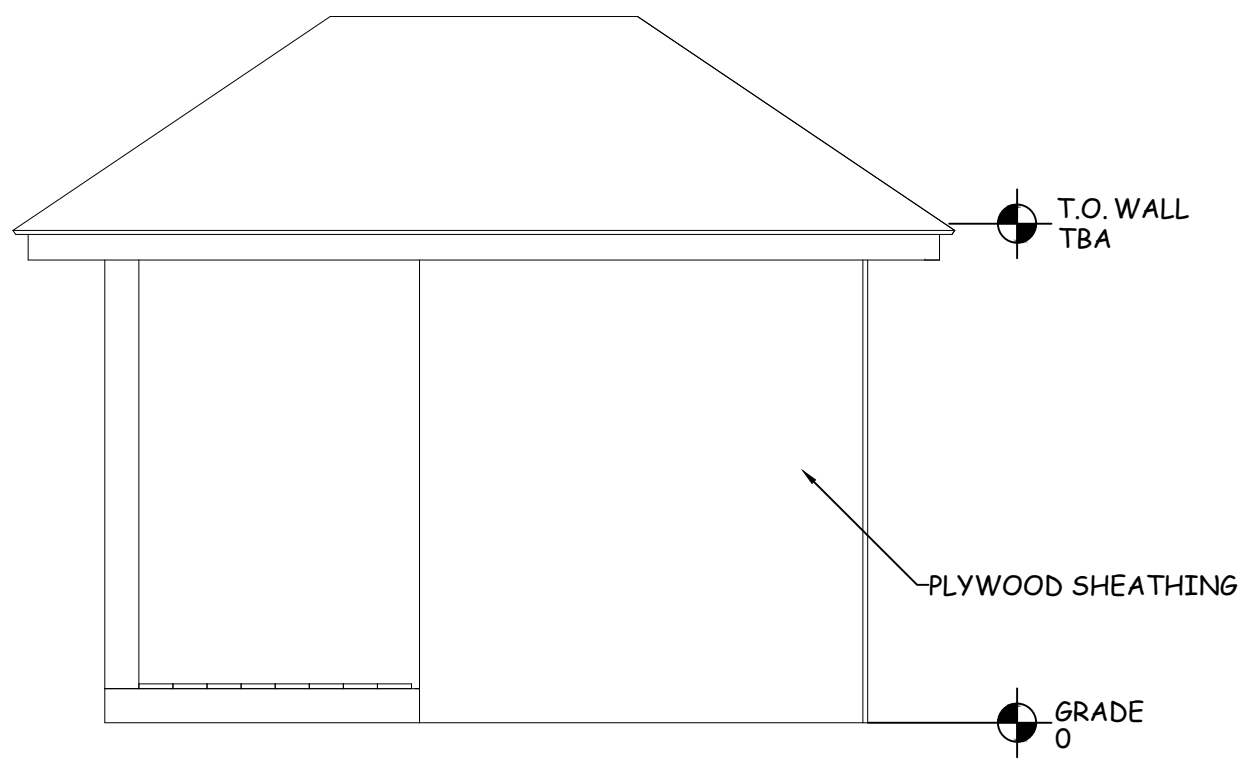

2 RIGHT SIDE-ELEVATION

General Notes
FOR EDUCATIONAL
PURPOSES ONLY

NO SHEATHING TO
BE APPLIED TO
ROOF.

	Revised T Haag	02/17/23
	Revised: T. Haag	Apr.12/21
1	UPDATE	MAR.30
2	UPDATE	JAN.26
No.	Revision/Issue	DATE

SKILLS
CANADA
BC

PROVINCIAL
POST-SECONDARY
CARPENTRY

ELEVATIONS


DRAWN BY:
JACOB OBRIGEWITCH
JACOB MAJAK
Revised: T. Haag Feb 17/23

DATE:
3/30/2019


SCALE:
NOT TO SCALE

SHEET #


A5

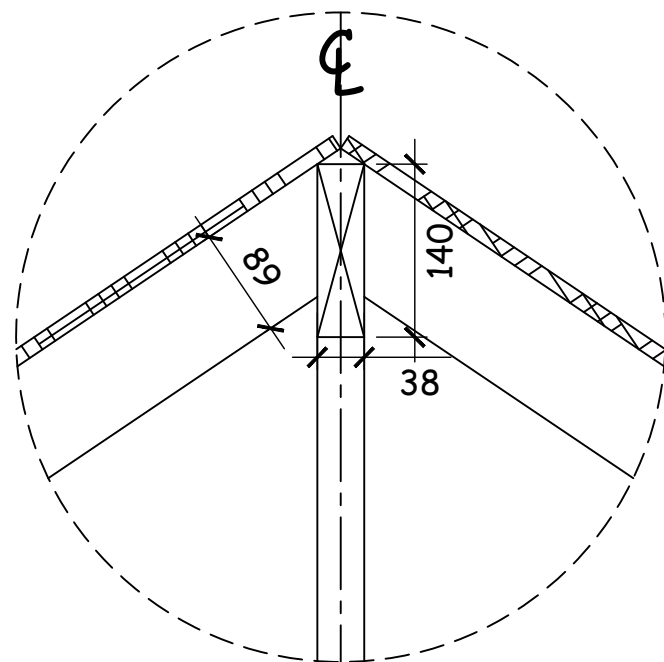


1 FLOOR JOIST PLAN
A6 TYP. AT EACH END

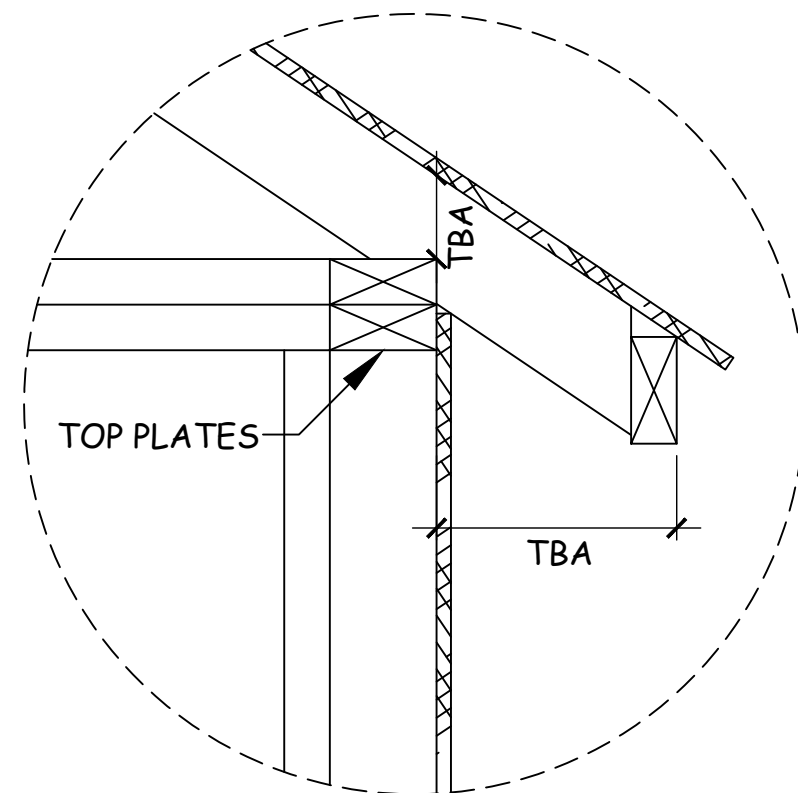

3 FLOOR JOIST PLAN

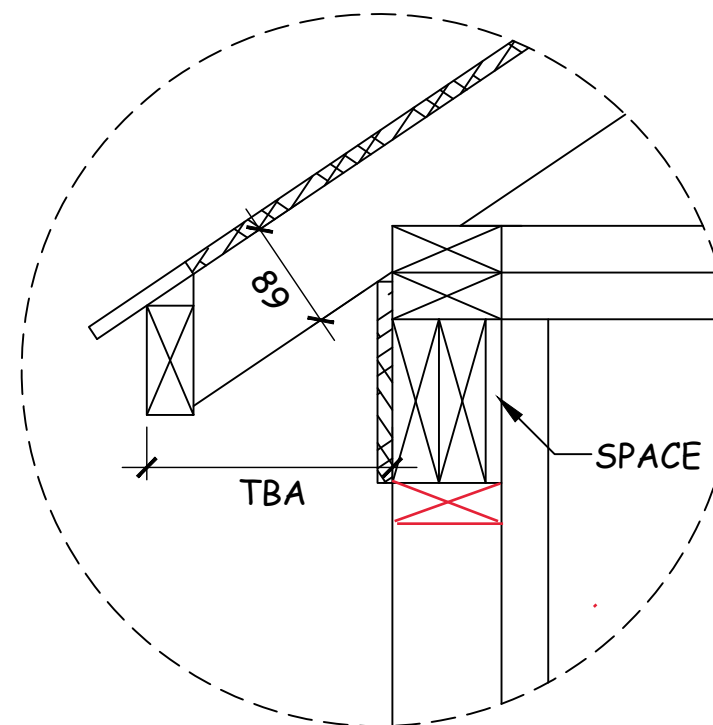

2 EAVE DETAIL @ LINTEL
A6

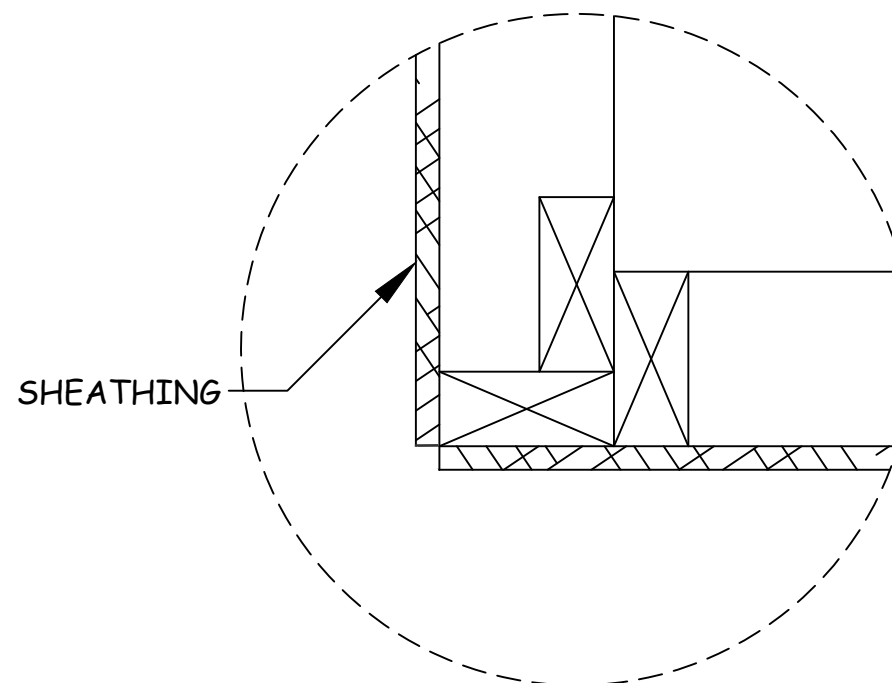

4 TYP. WALL CORNER
A2

General Notes
FOR EDUCATIONAL
PURPOSES ONLY

2-ply 38 x 140 Lintel

	Revised T Haag	02/17/23
	Revised: T. Haag	Apr.12/21
1	UPDATE	MAR.30
2	UPDATE	JAN.26
No.	Revision/Issue	DATE


SKILLS
CANADA
BC

PROVINCIAL POST-SECONDARY CARPENTRY


DETAILS

DRAWN BY: JACOB OBRIGEWITCH JACOB MAJAK Revised: T. Haag Feb.17/23	SHEET #
	A7
DATE:	
3/30/2019	
SCALE:	
NOT TO SCALE	

General Notes
FOR EDUCATIONAL
PURPOSES ONLY

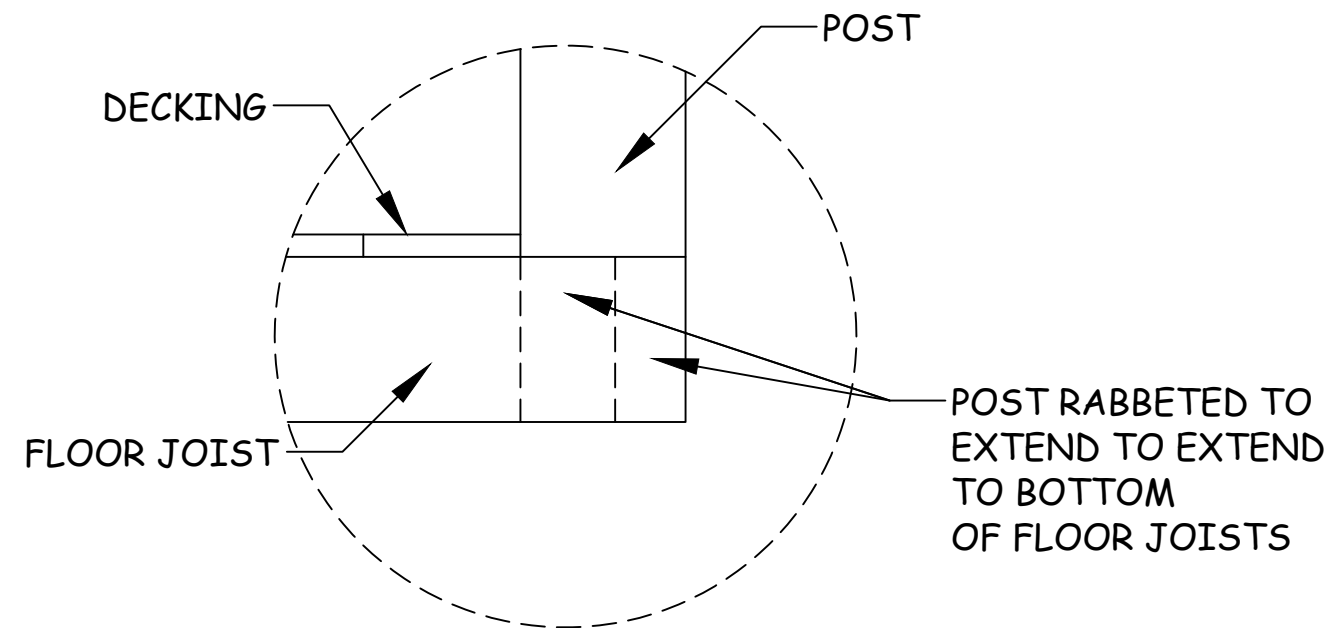

1 FLOOR JOISTS AT FRONT POSTS

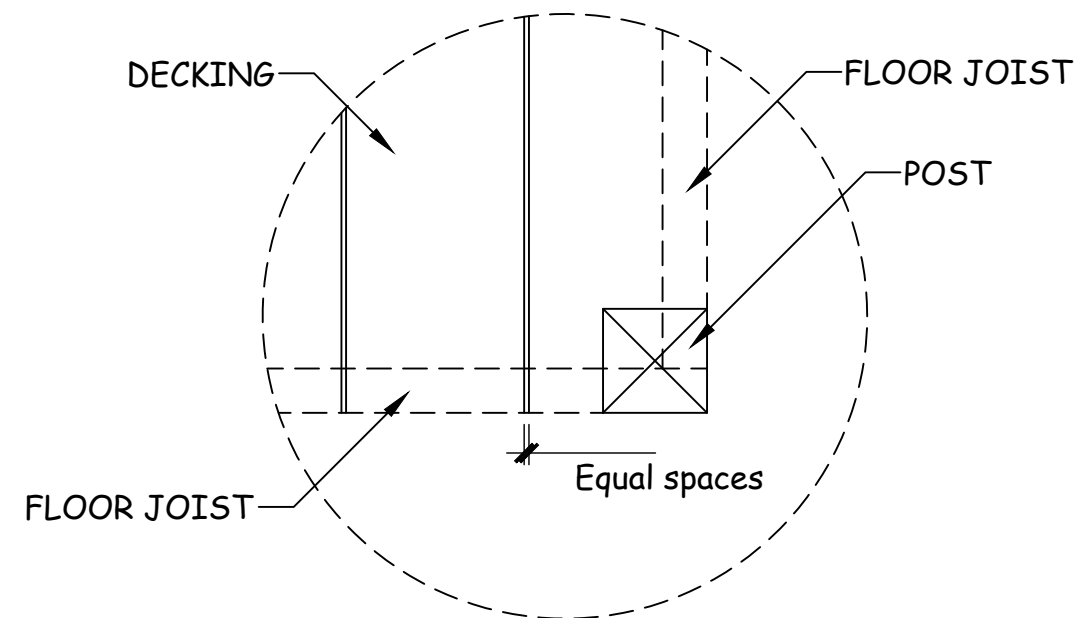

2 DECKING AT FLOOR JOISTS



[illegible]

SKILLS
CANADA
BC

PROVINCIAL POST-SECONDARY CARPENTRY

DETAILS

DRAWN BY: JACOB OBRIGEWITCH JACOB MAJAK Revised: T. Haag Feb.17/23	SHEET #
	A8
DATE: 3/30/2019	
SCALE: NOT TO SCALE	

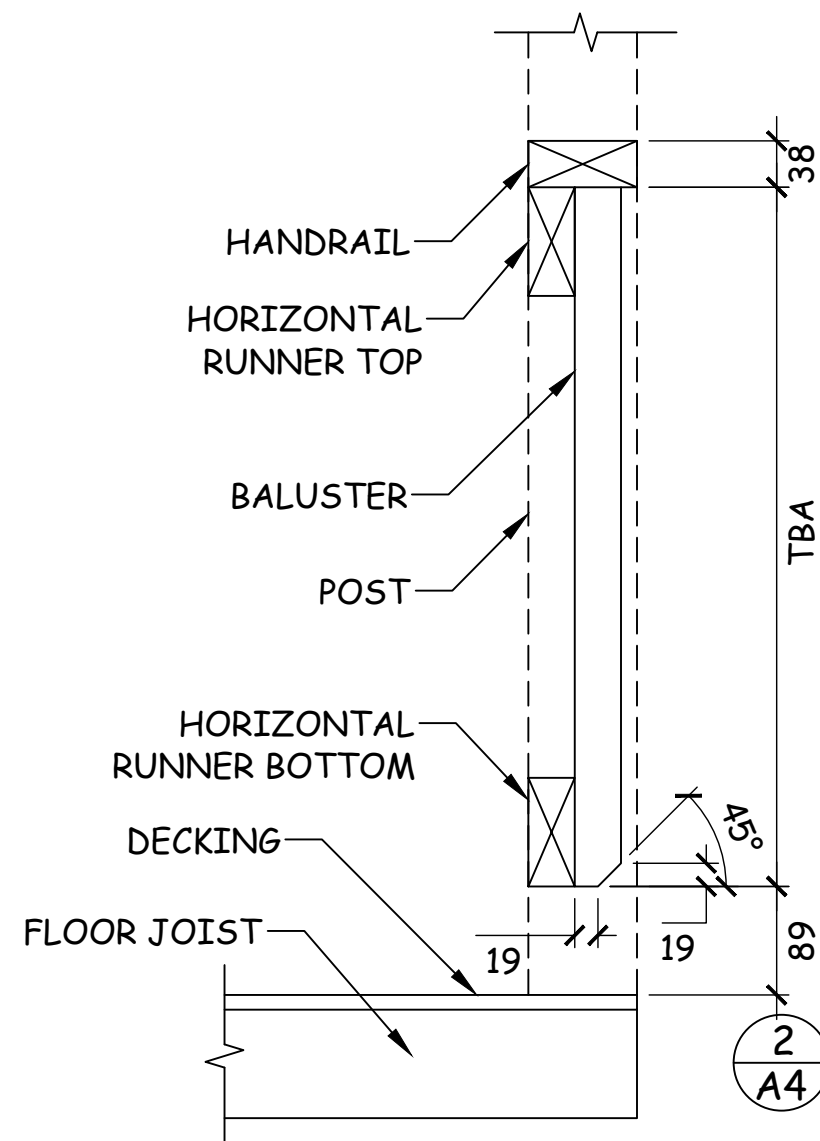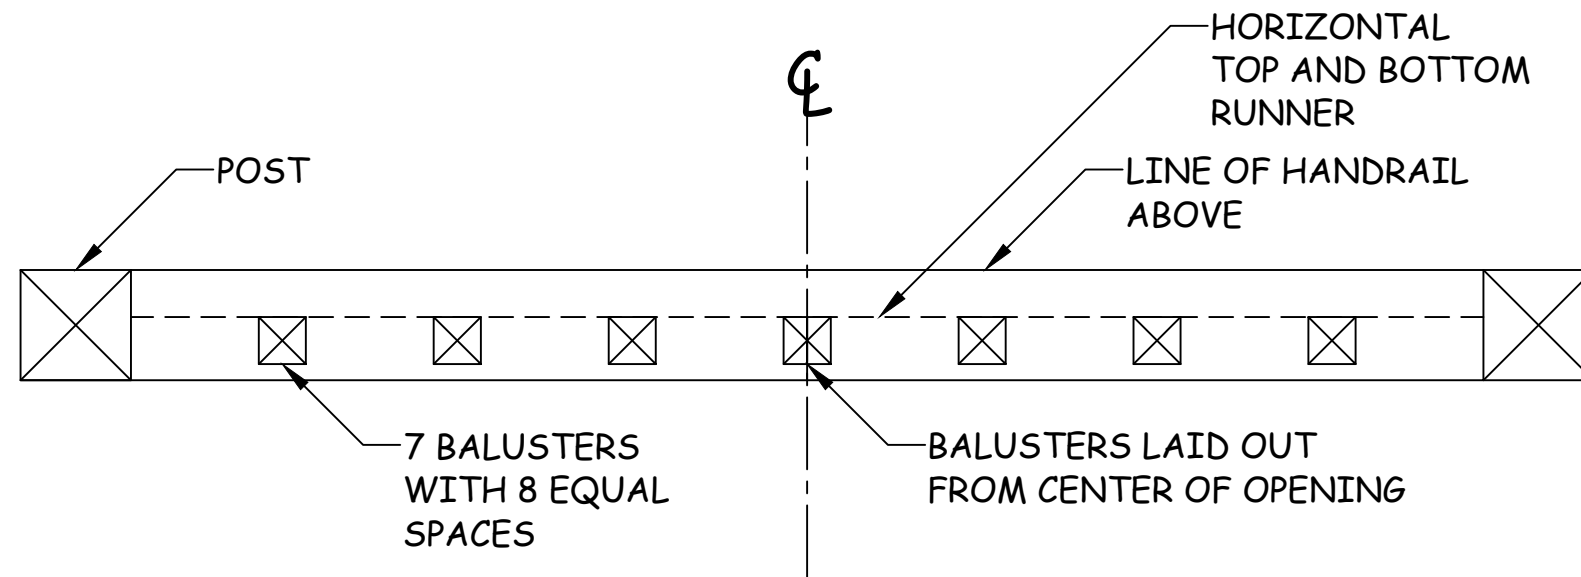

General Notes
FOR EDUCATIONAL
PURPOSES ONLY

	Revised T Haag	02/17/23
	Revised: T. Haag	Apr.12/21
1	UPDATE	MAR.30
2	UPDATE	JAN.26
No.	Revision/Issue	DATE

SKILLS
CANADA
BC

PROVINCIAL POST-SECONDARY CARPENTRY

DETAILS

DRAWN BY:	SHEET #
JACOB OBRIGEWITCH JACOB MAJAK	A9
Revised: T. Haag Feb.17/23	
DATE: 3/30/2019	
SCALE: NOT TO SCALE	