



General Notes

FOR EDUCATIONAL PURPOSE ONLY

CONTENTS

- A1- ISOMETRIC
- A2- PLANS
- A3- PLANS
- A4- ELEVATIONS
- A5- SECTIONS
- A6- DETAILS


1	UPDATED	JAN.25
No.	Revision /Issue	Date

SKILLS CANADA BC

PROVINCIAL SECONDARY CARPENTRY

ISOMETRIC

DRAWN BY:
DUSTIN OLSEN
DATE: 01/25/2016
SCALE: not to scale

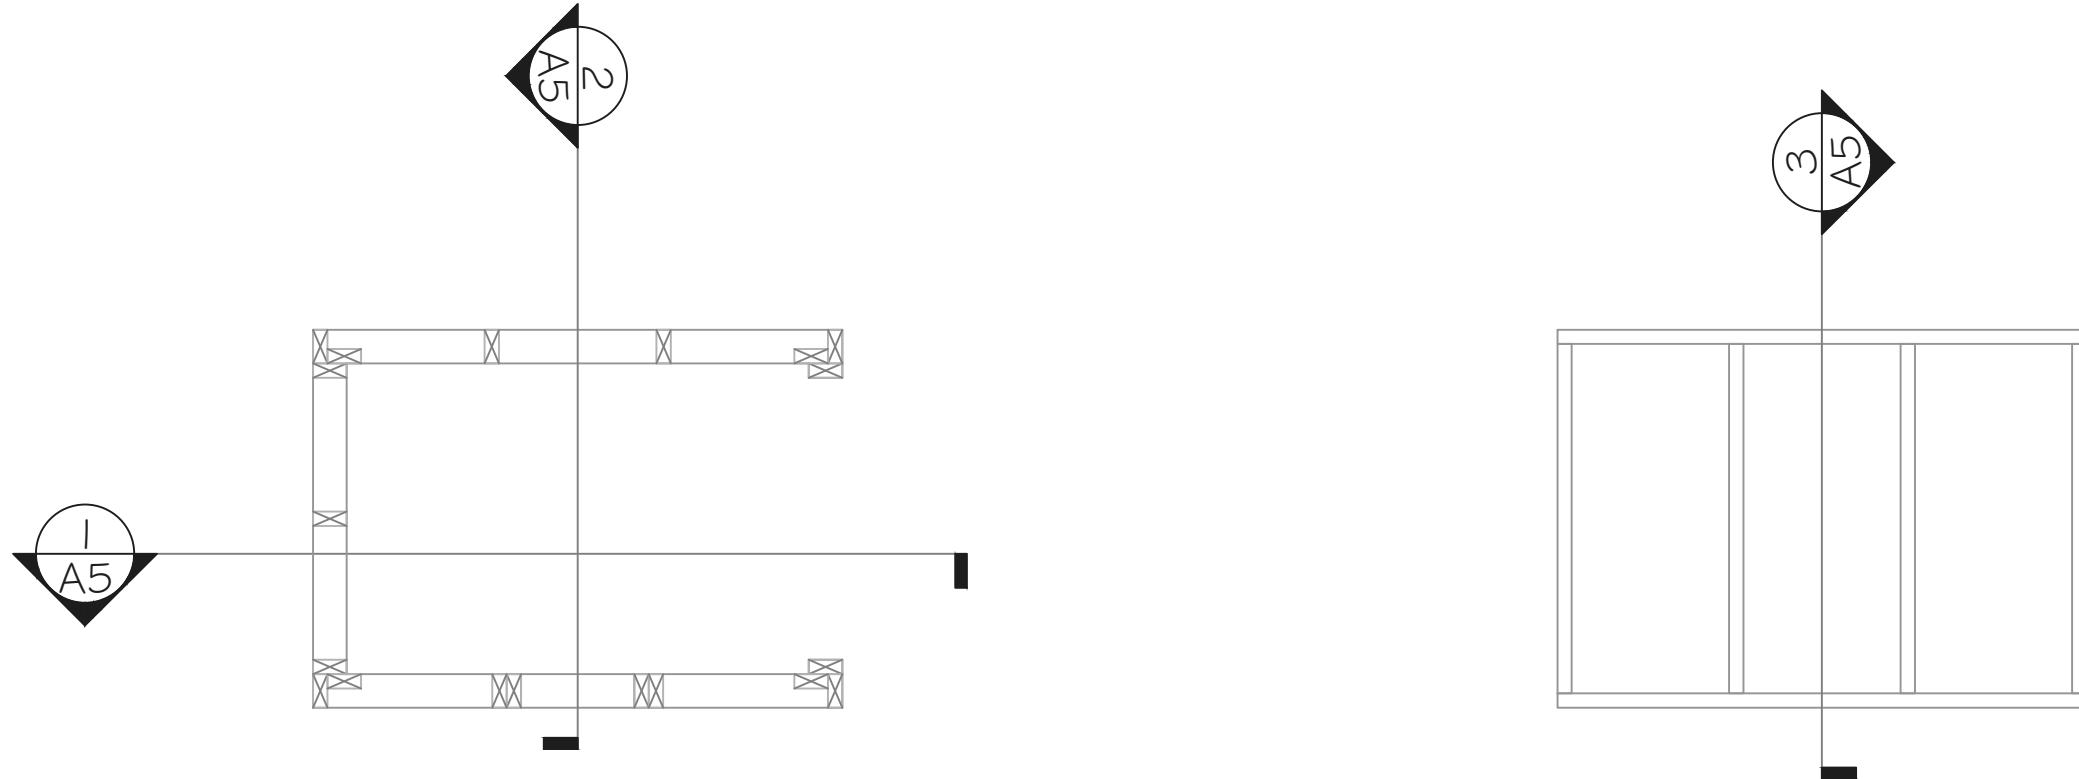

FLOOR PLAN

2 FLOOR JOIST PLAN

General Notes FOR EDUCATIONAL PURPOSE ONLY

- 1) ALL SHEATHING STOCK TO BE VERIFIED ON SITE.
- 2) ALL DIMENSIONS TO FRAMING.


SKILLS CANADA BC

PROVINCIAL SECONDARY CARPENTRY


PLANS

DRAWN BY:	DUSTIN OLSEN	SHEET #
DATE:	01/25/2016	A2
SCALE:	not to scale	

General Notes
FOR EDUCATIONAL
PURPOSE ONLY

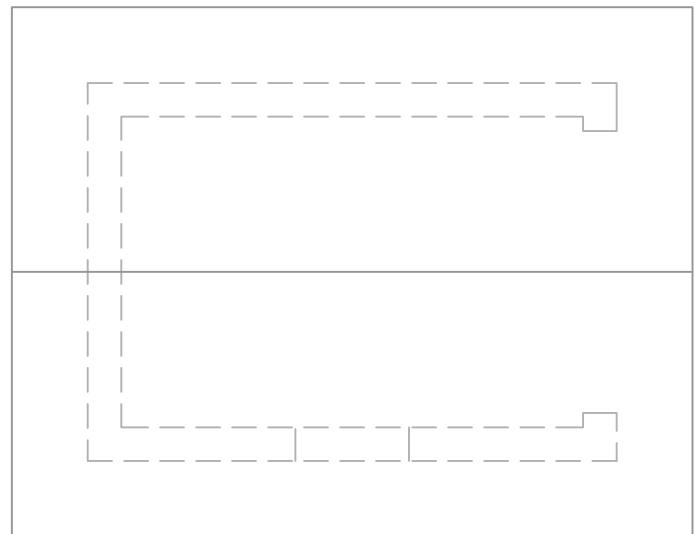

1 ROOF PLAN

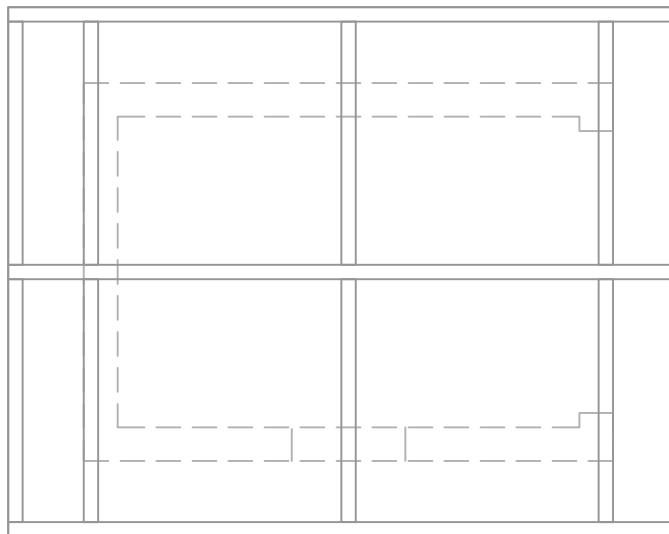

2 RAFTER PLAN


1	UPDATE	JAN.25
No.	Revision/Issue	Date

SKILLS
CANADA
BC


PROVINCIAL
SECONDARY
CARPENTRY

PLANS


DRAWN BY: DUSTIN OLSEN SHEET #
DATE: 01/25/2016 A3
SCALE: not to scale

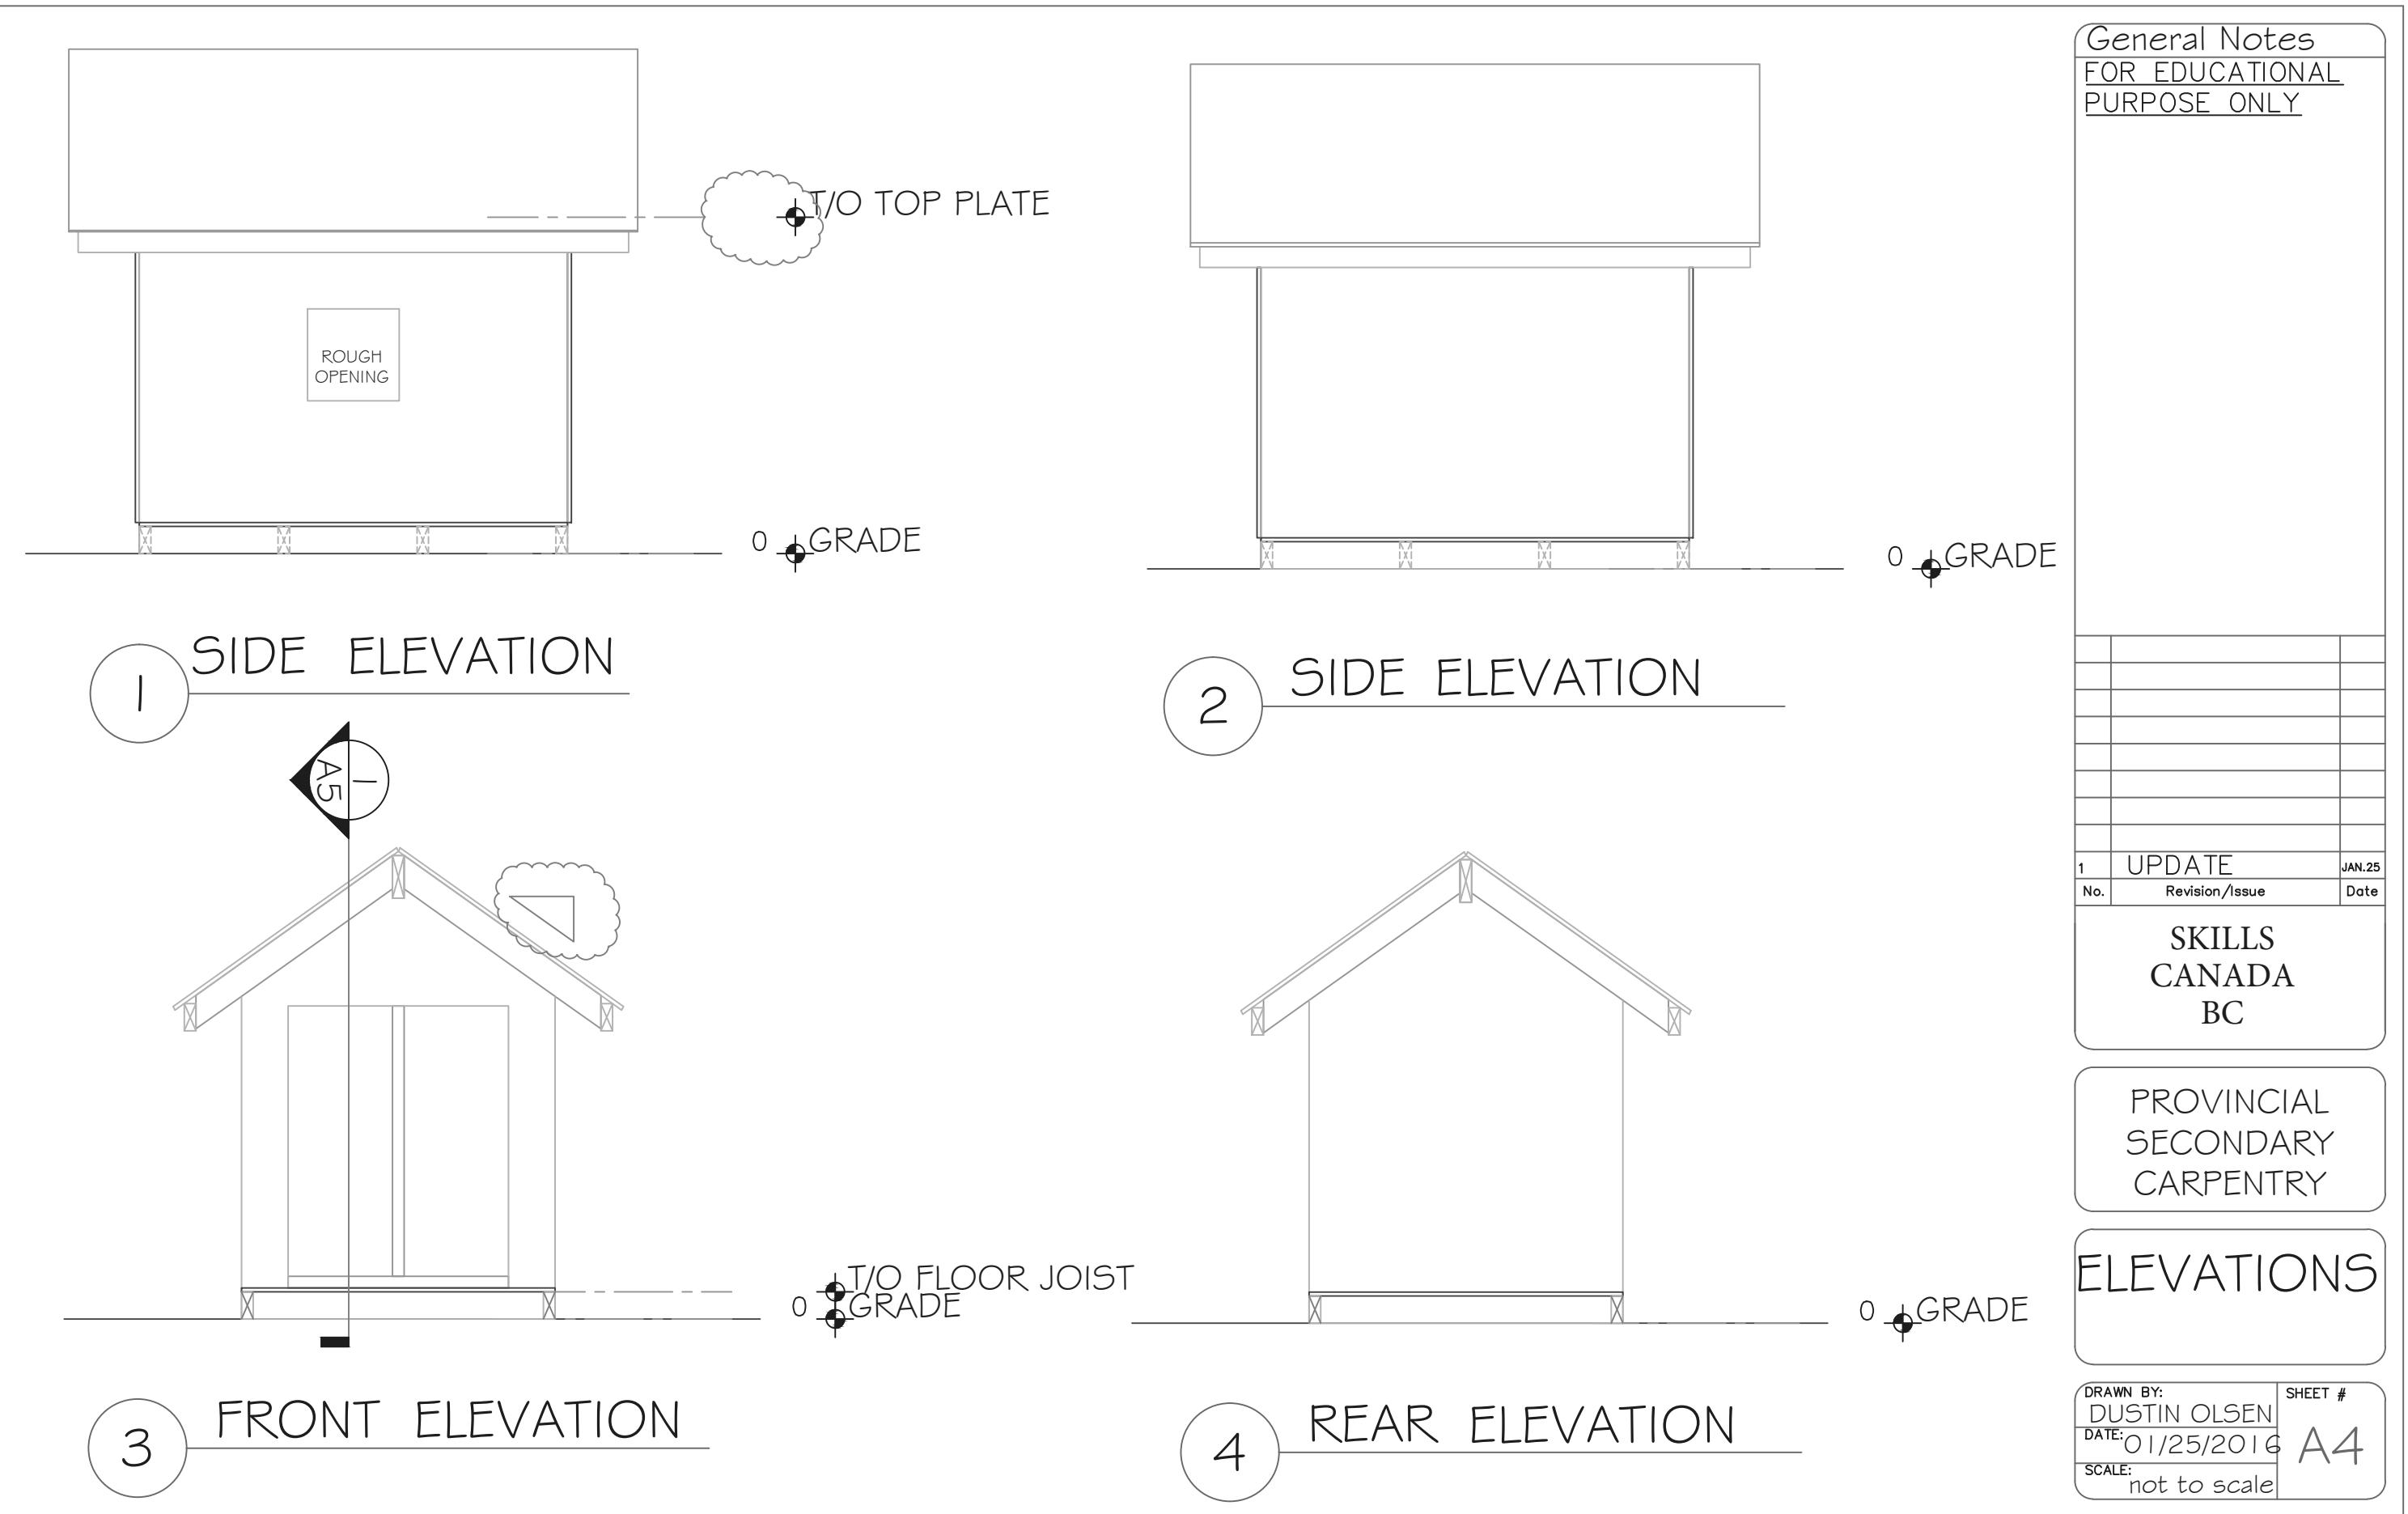


General Notes
FOR EDUCATIONAL
PURPOSE ONLY

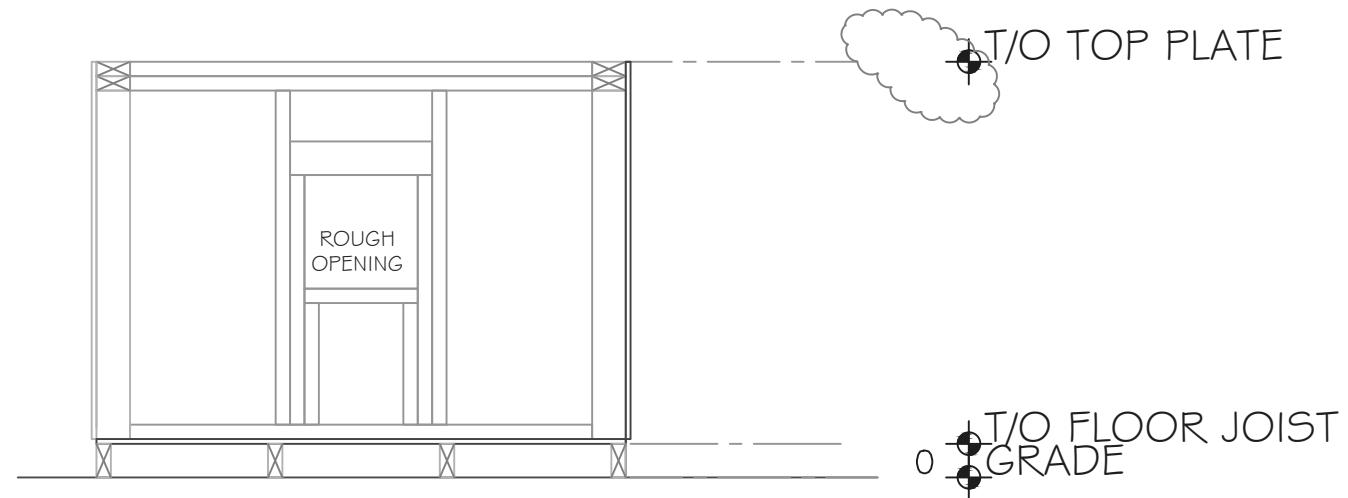


SECTION-1

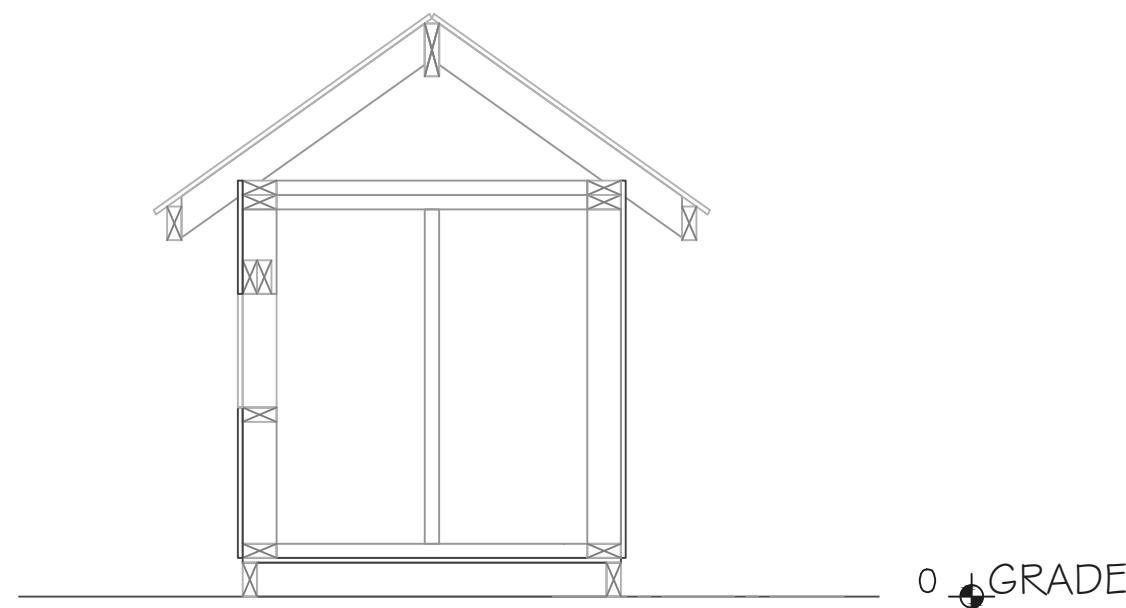

SECTION-2

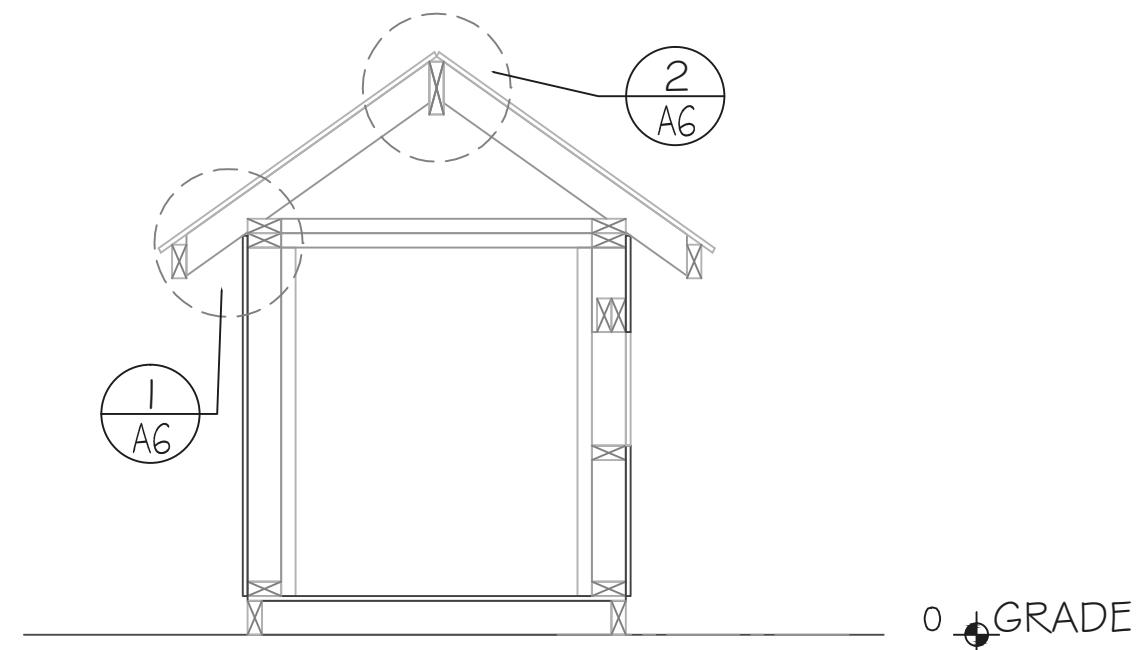

SECTION-3

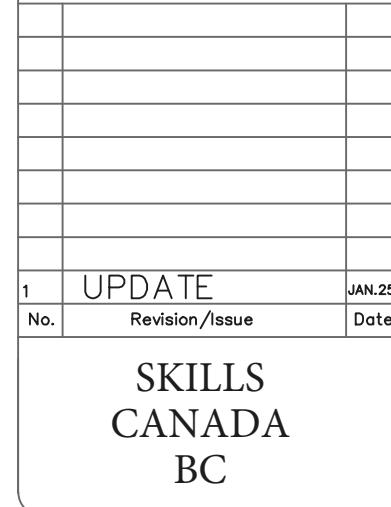



PROVINCIAL
SECONDARY
CARPENTRY

SECTIONS

DRAWN BY:
DUSTIN OLSEN
DATE: 01/25/2016
SCALE: not to scale

SHEET #
A5

General Notes
FOR EDUCATIONAL
PURPOSE ONLY

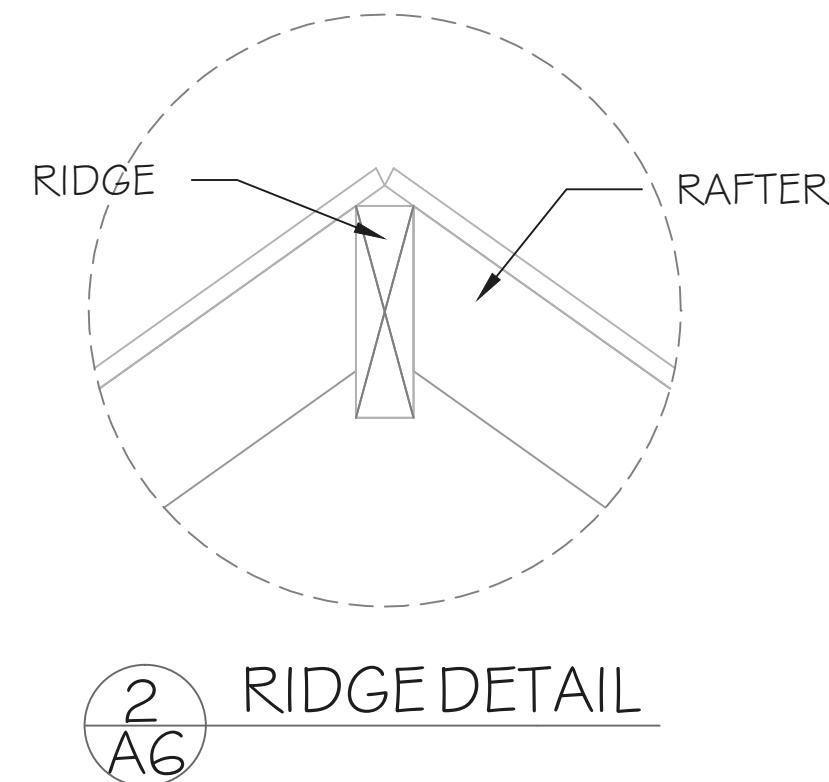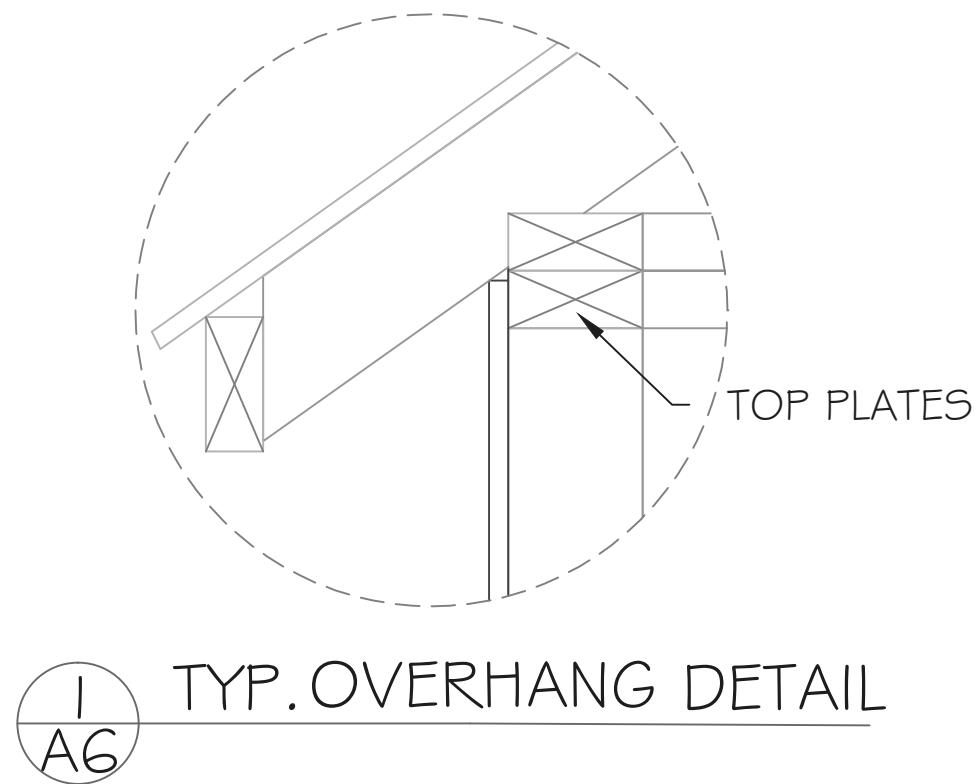

1	UPDATE	JAN.25
No.	Revision/Issue	Date

SKILLS
CANADA
BC

PROVINCIAL
SECONDARY
CARPENTRY

DETAILS

DRAWN BY: DUSTIN OLSEN SHEET #
DATE: 01/25/2016 A6
SCALE: not to scale