




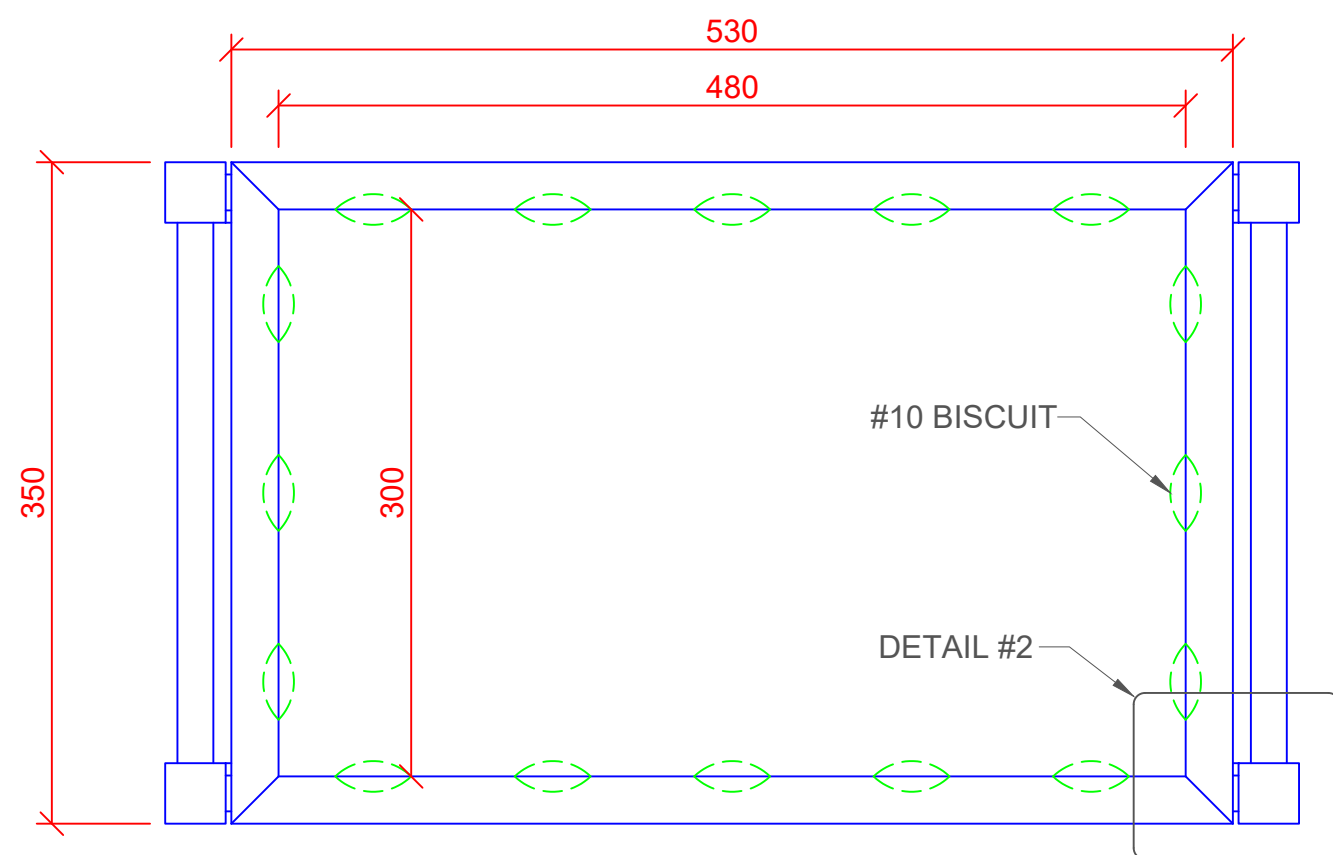


PLAN

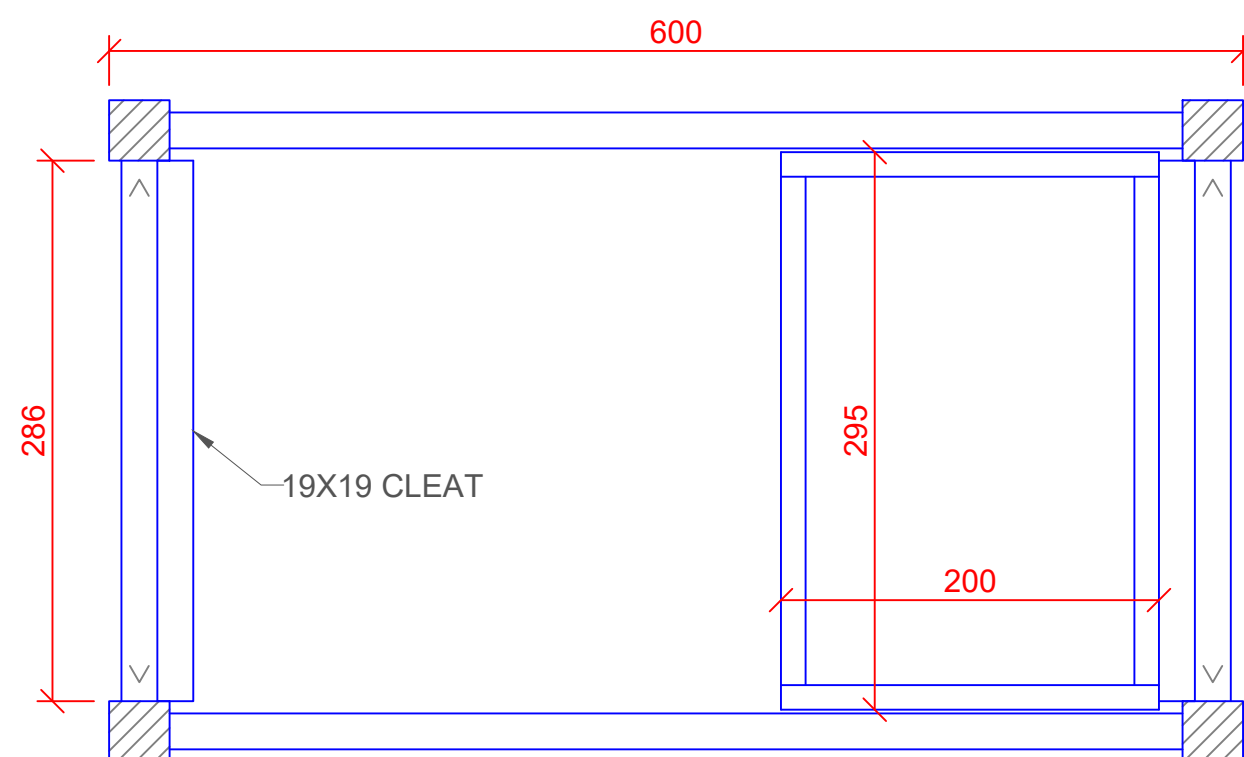


PLAN SECTION A

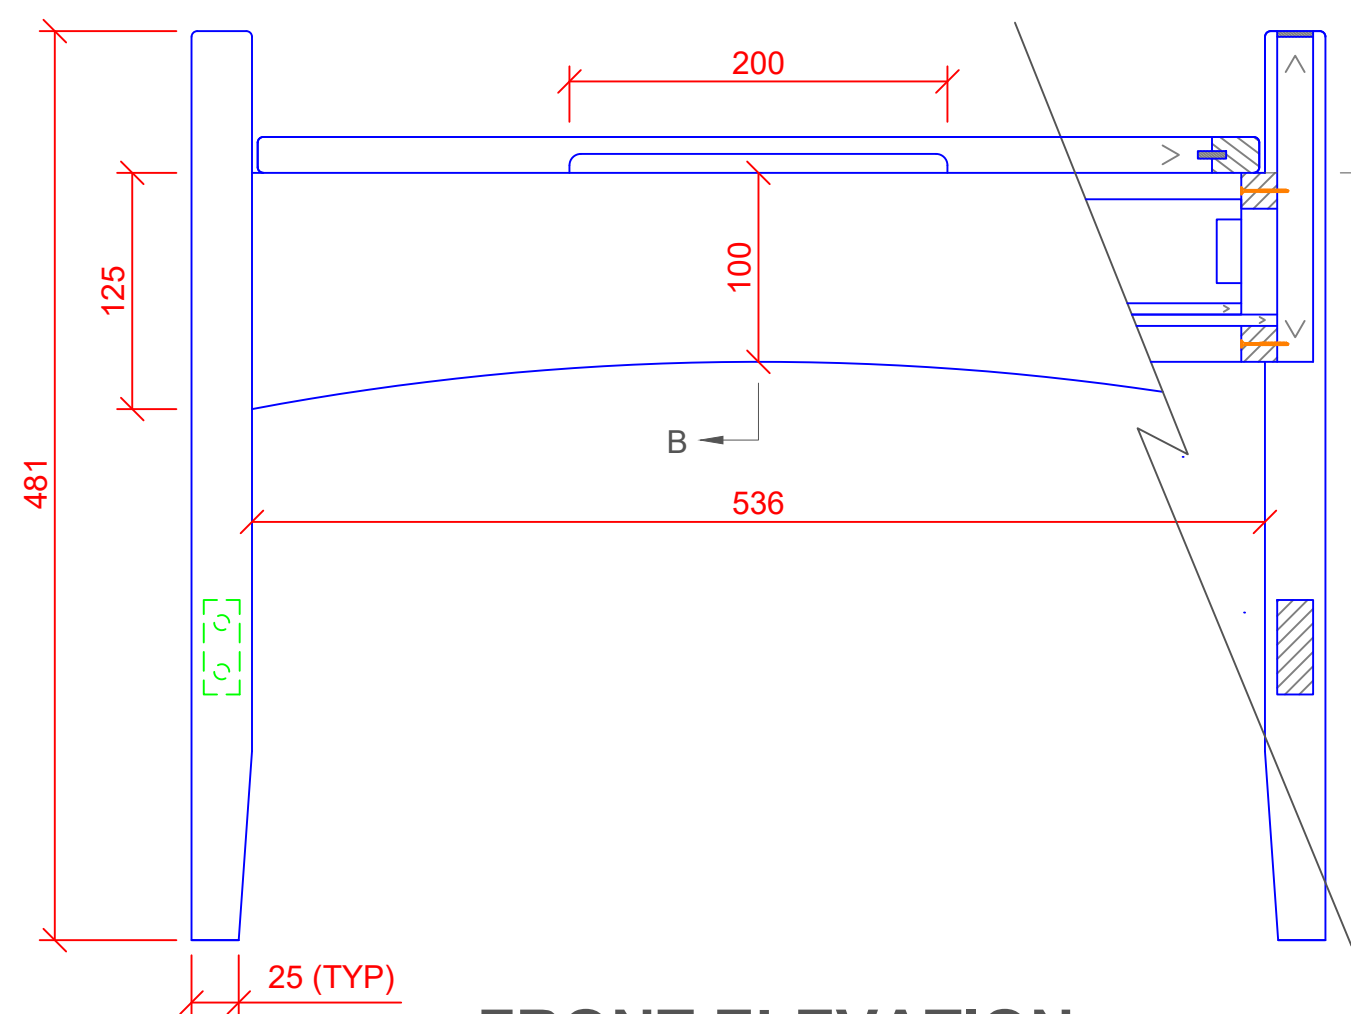

FRONT ELEVATION

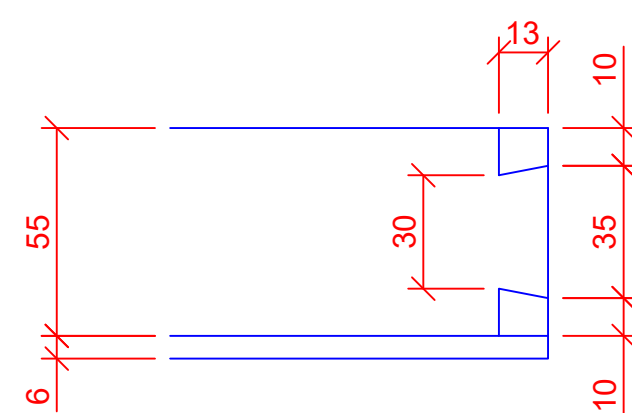


FRONT DETAIL

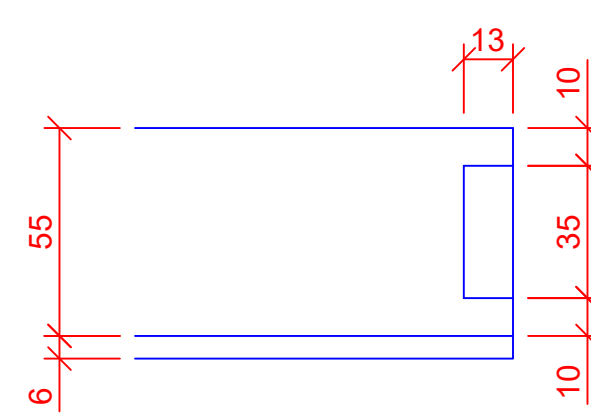


SIDE DETAIL


DOVETAIL DRAWER DETAIL 1:2

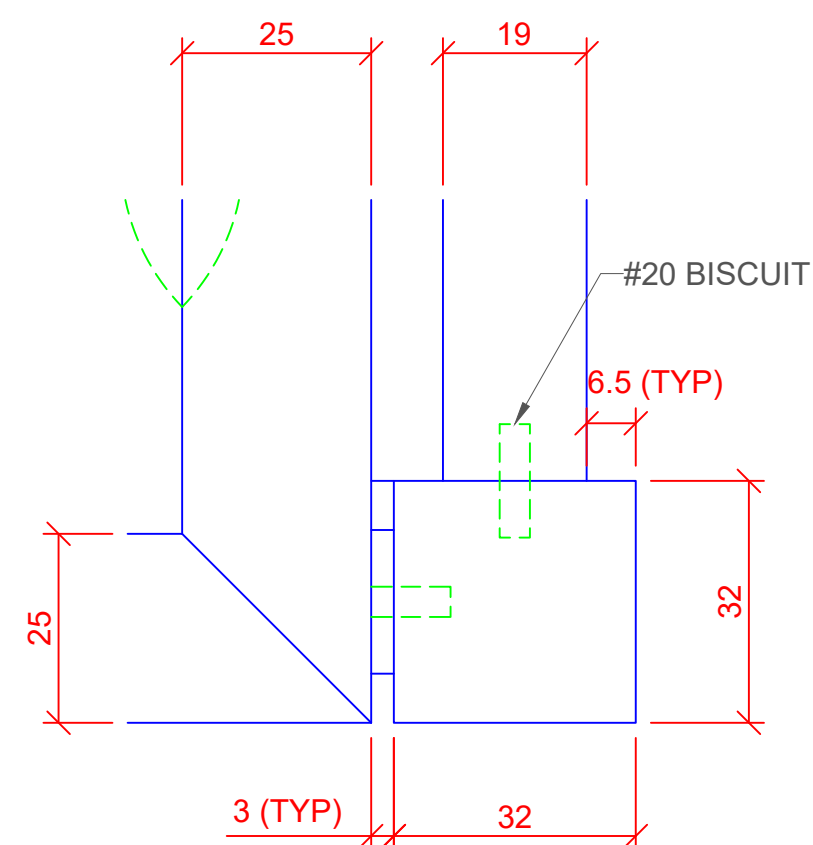


F.S. DETAIL #2

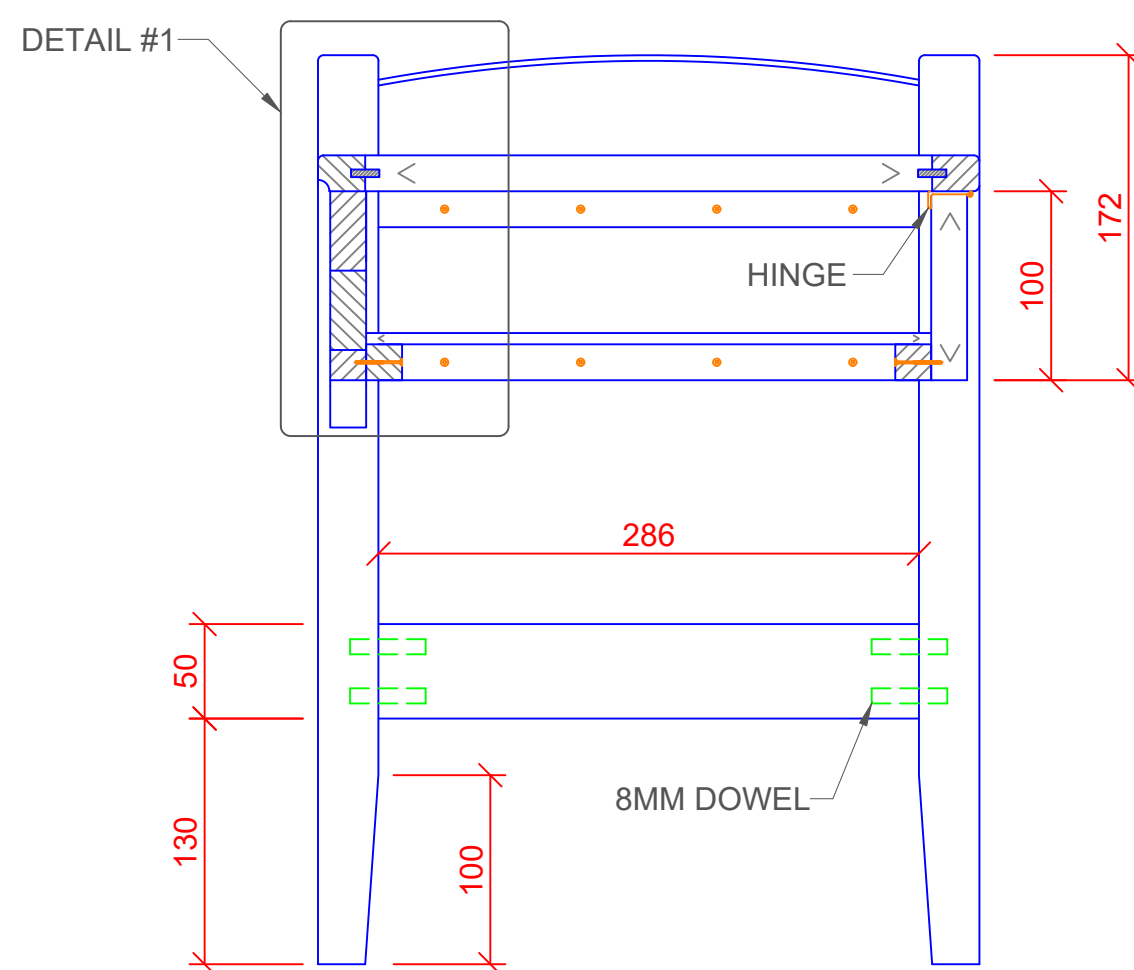

RIGHT SIDE SECTION B

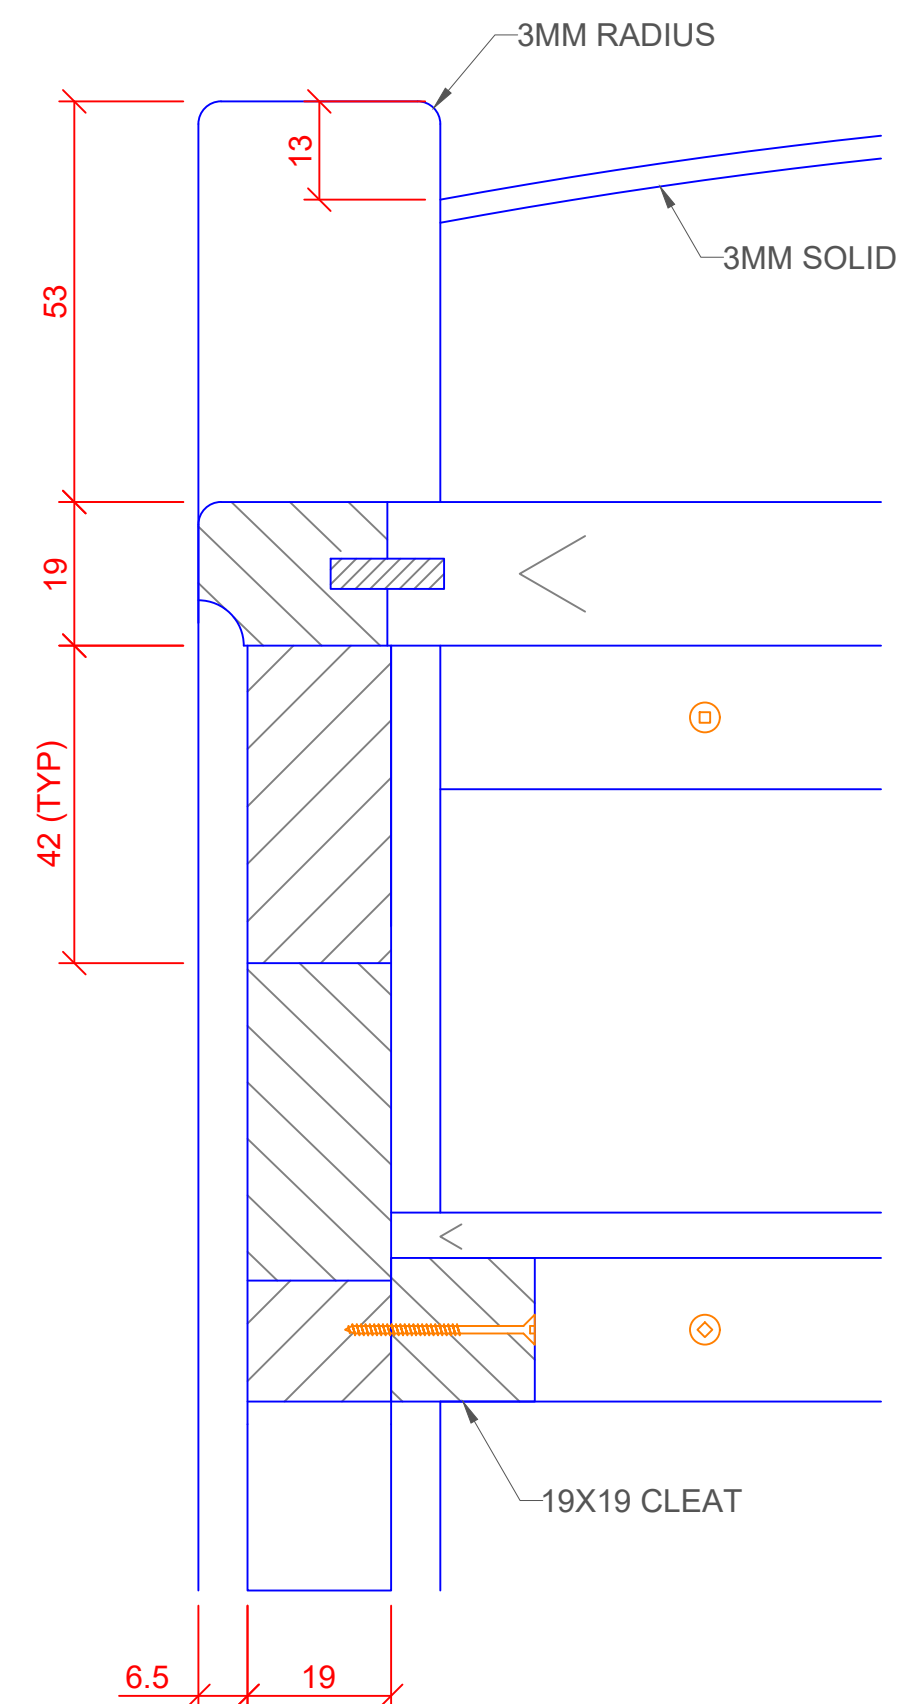

F.S. DETAIL #1

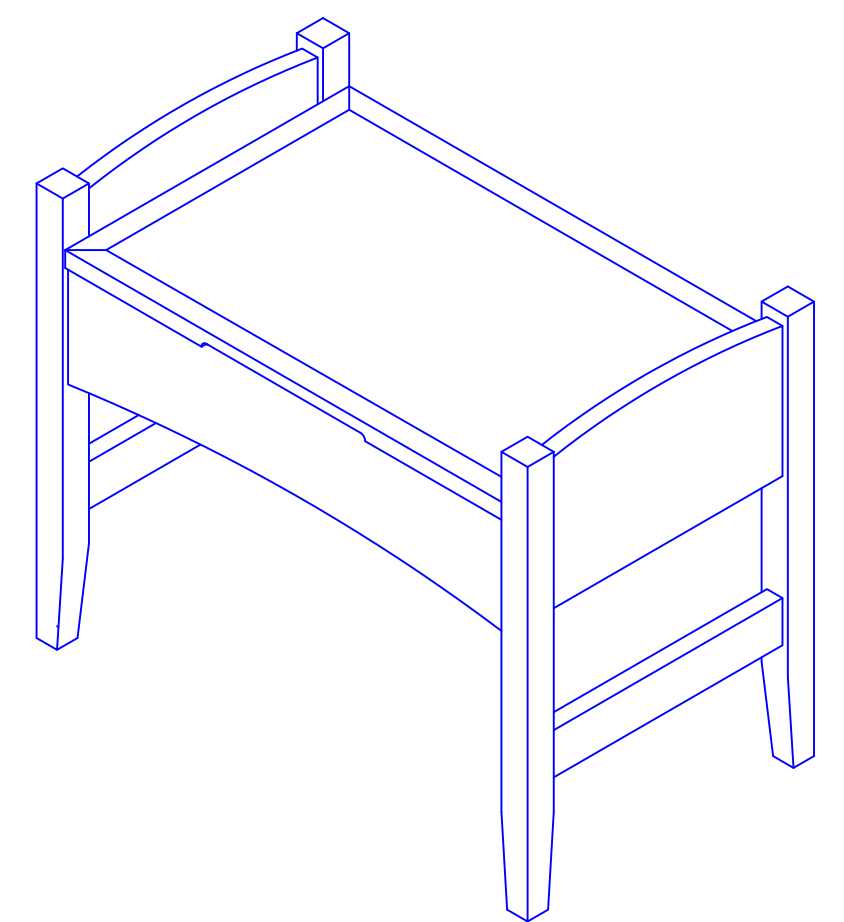

ISOMETRIC 1:8

- NOTES:
- BISCUIT & DOWEL CONSTRUCTION
  - CABINET BOTTOM IS NOTCHED AROUND LEGS
  - 3MM ROUND OVER ON ALL EDGES OF TOP

MATERIAL:

BIRCH/WALNUT SOLIDS

19MM BIRCH PLY

6MM BIRCH PLY

HARDWARE:

WRAP AROUND BUTT HINGE SET IN 60MM FROM END

TITLE: **STORAGE BENCH**

FINISH: TBD

CLIENT: SKILLS CANADA

SCALE: 1:4 QUANTITY: 1

DRAWN BY: BN DATE: DEC 10, 2025

FILE PATH: